


Do not scale off this drawing. Work to figured dimensions any discrepancy to be reported to the Architects. Refer to larger scale drawings where available.

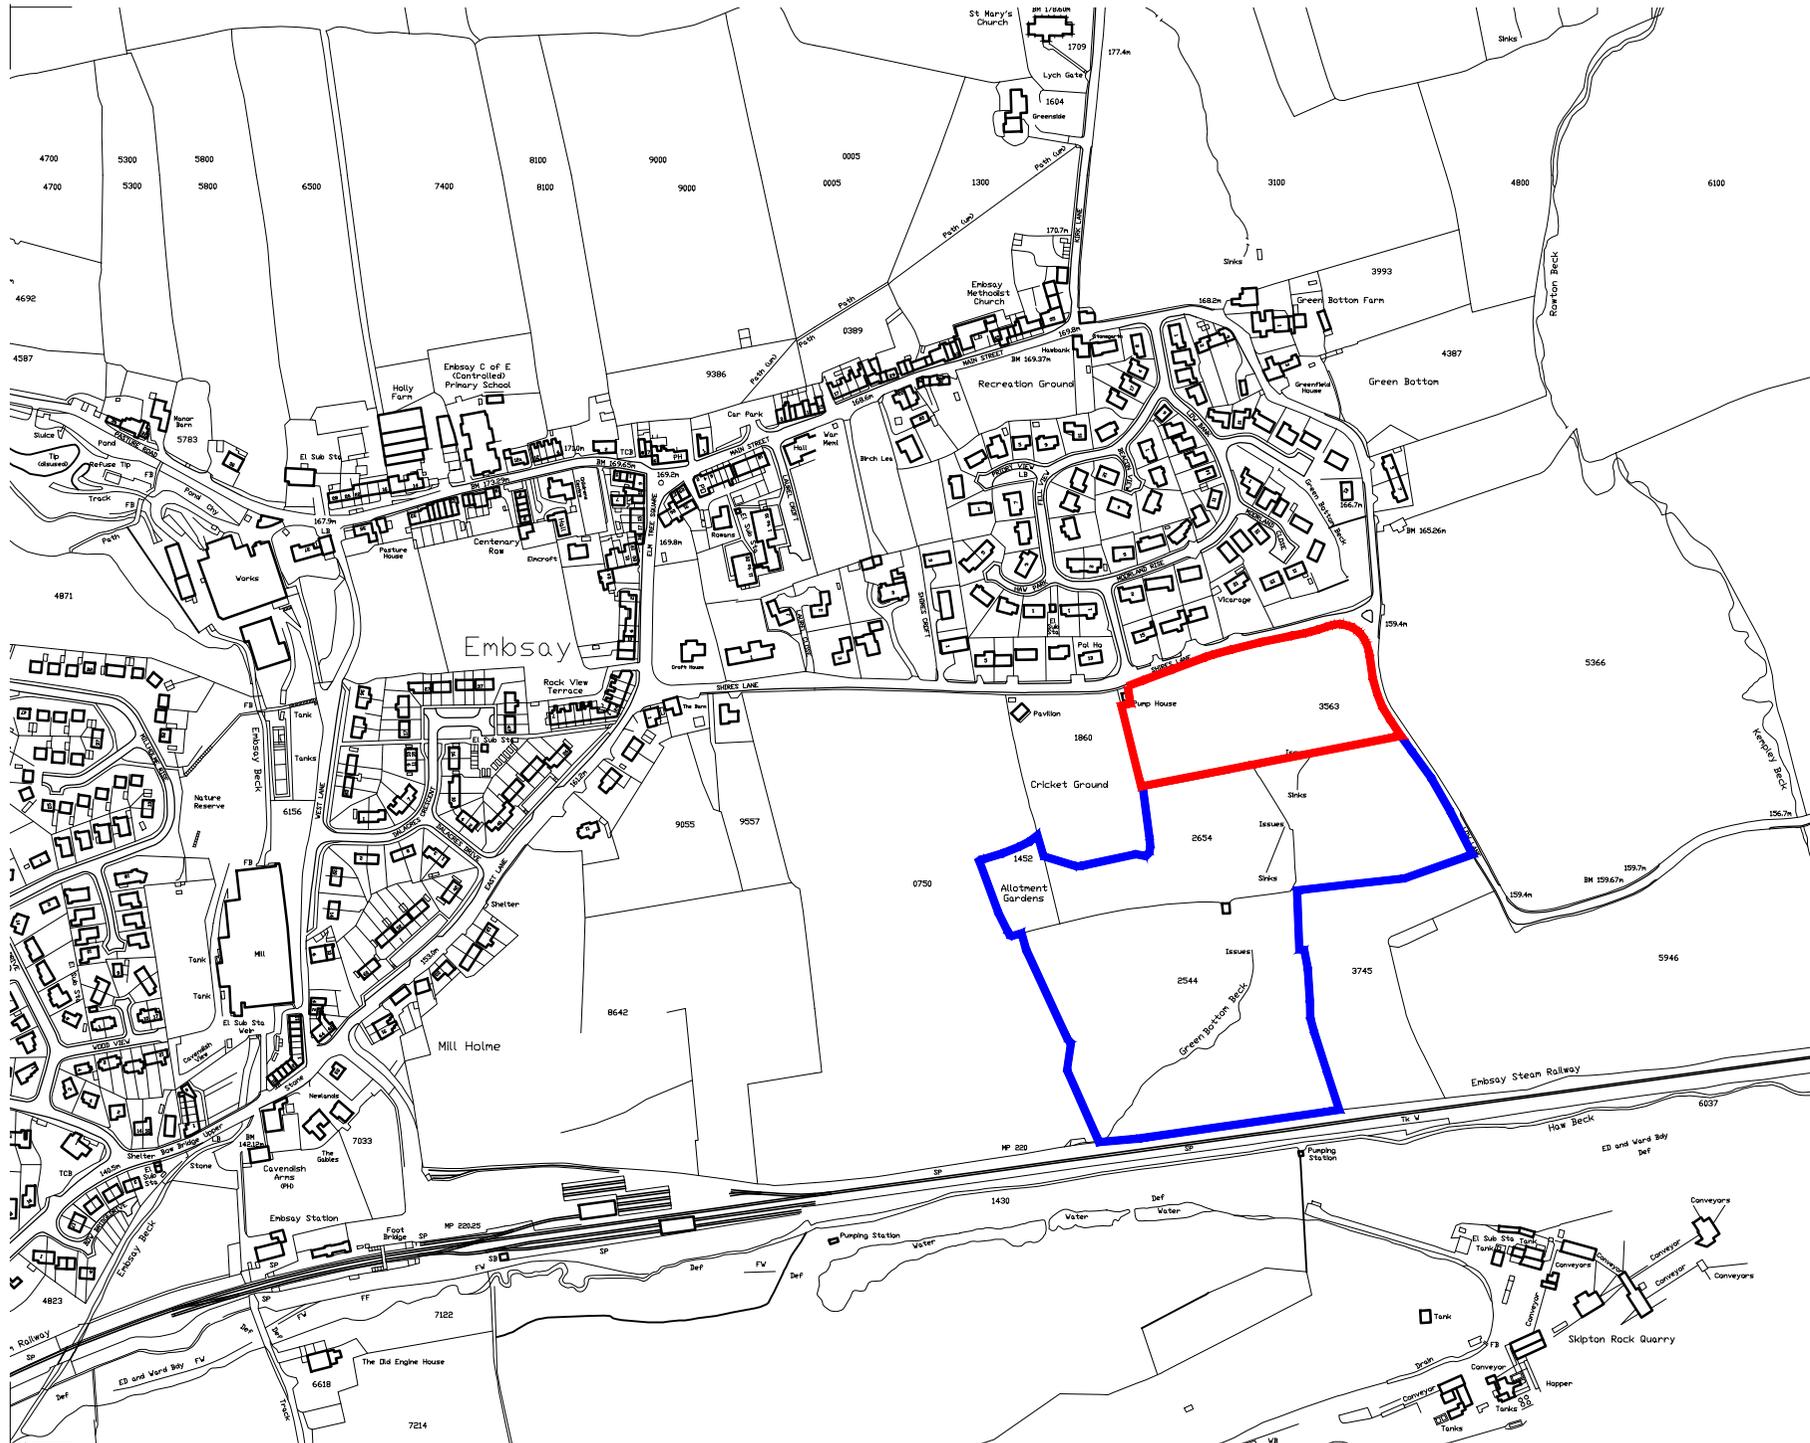

Rev	By	Date	Revision Note

Pearce Bottomley
architects

Pearce Bottomley LLP
Riverside Place, Mill Street,
Leeds, LS2 9JW
T: 0113 281 2000 - 0113 281 2011
E: info@pearcebottomley.co.uk
www.pearcebottomley.co.uk

Client Project:
CHATSWORTH SETTLEMENT TRUST

SHIRES LANE, EMBASY

HOUSING DEVELOPMENT

Drawn:
LOCATION PLAN

Scale	Drawn	Checked	Date
1:5000000	CMD	RTA	May-15

Status:
PLANNING

Project No:
4653 Drawing No:
00-01 Rev:
/

Copyright © Pearce Bottomley LLP